
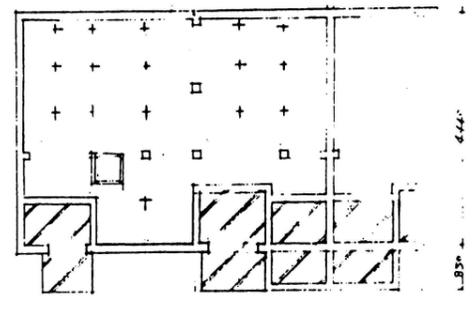



南側立面
-98'9-
09.1 70.2 04.1 08.1

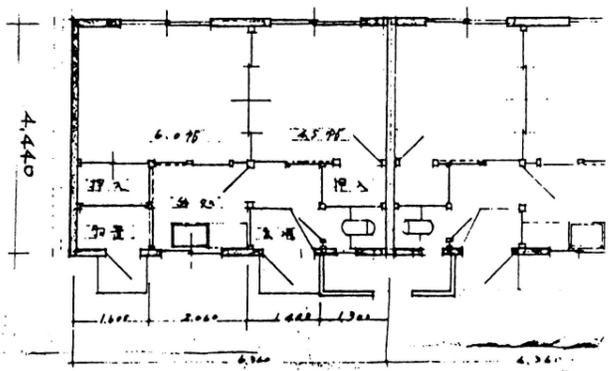


基礎伏図 5:1:100

図面資料12 - (1) : 既存市営住宅図 (割山・北側)

参考図

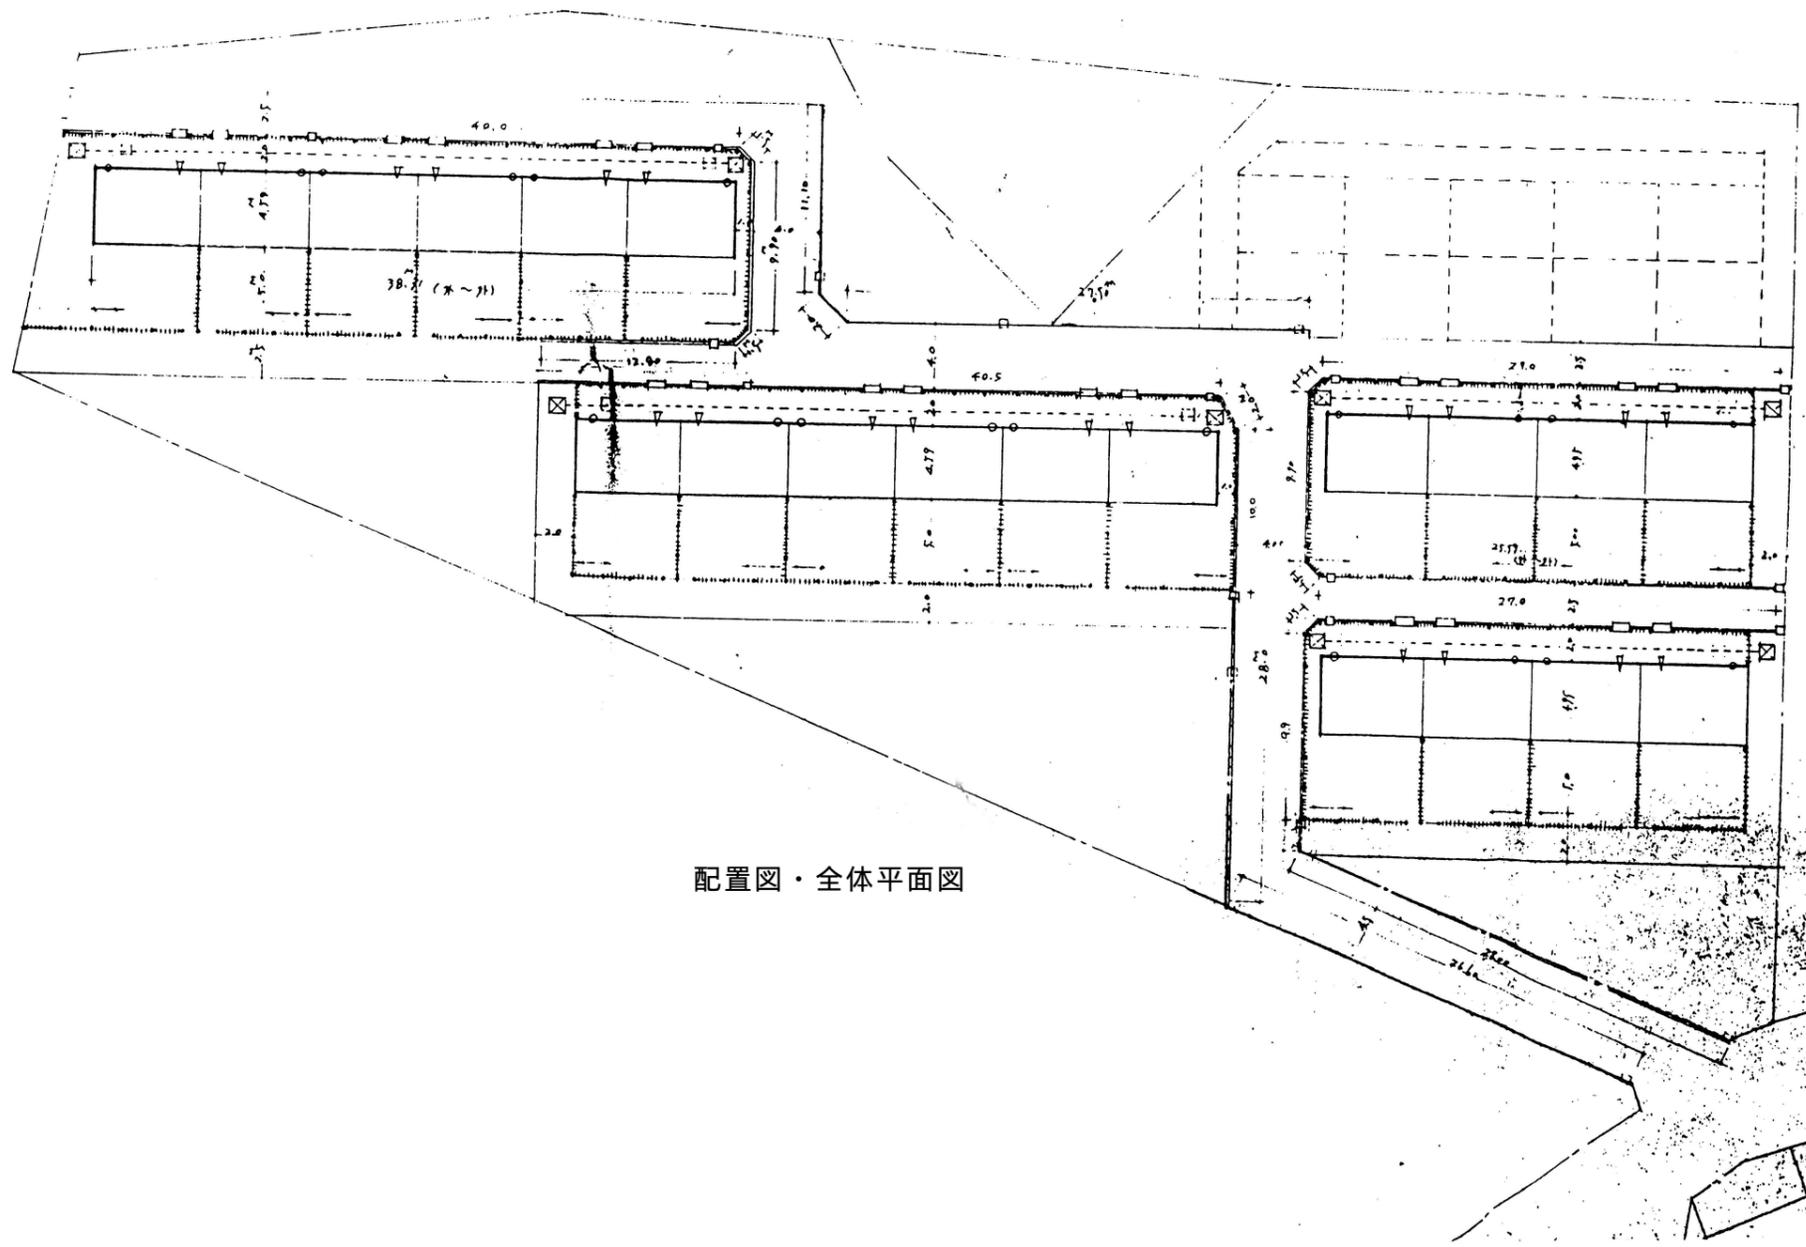

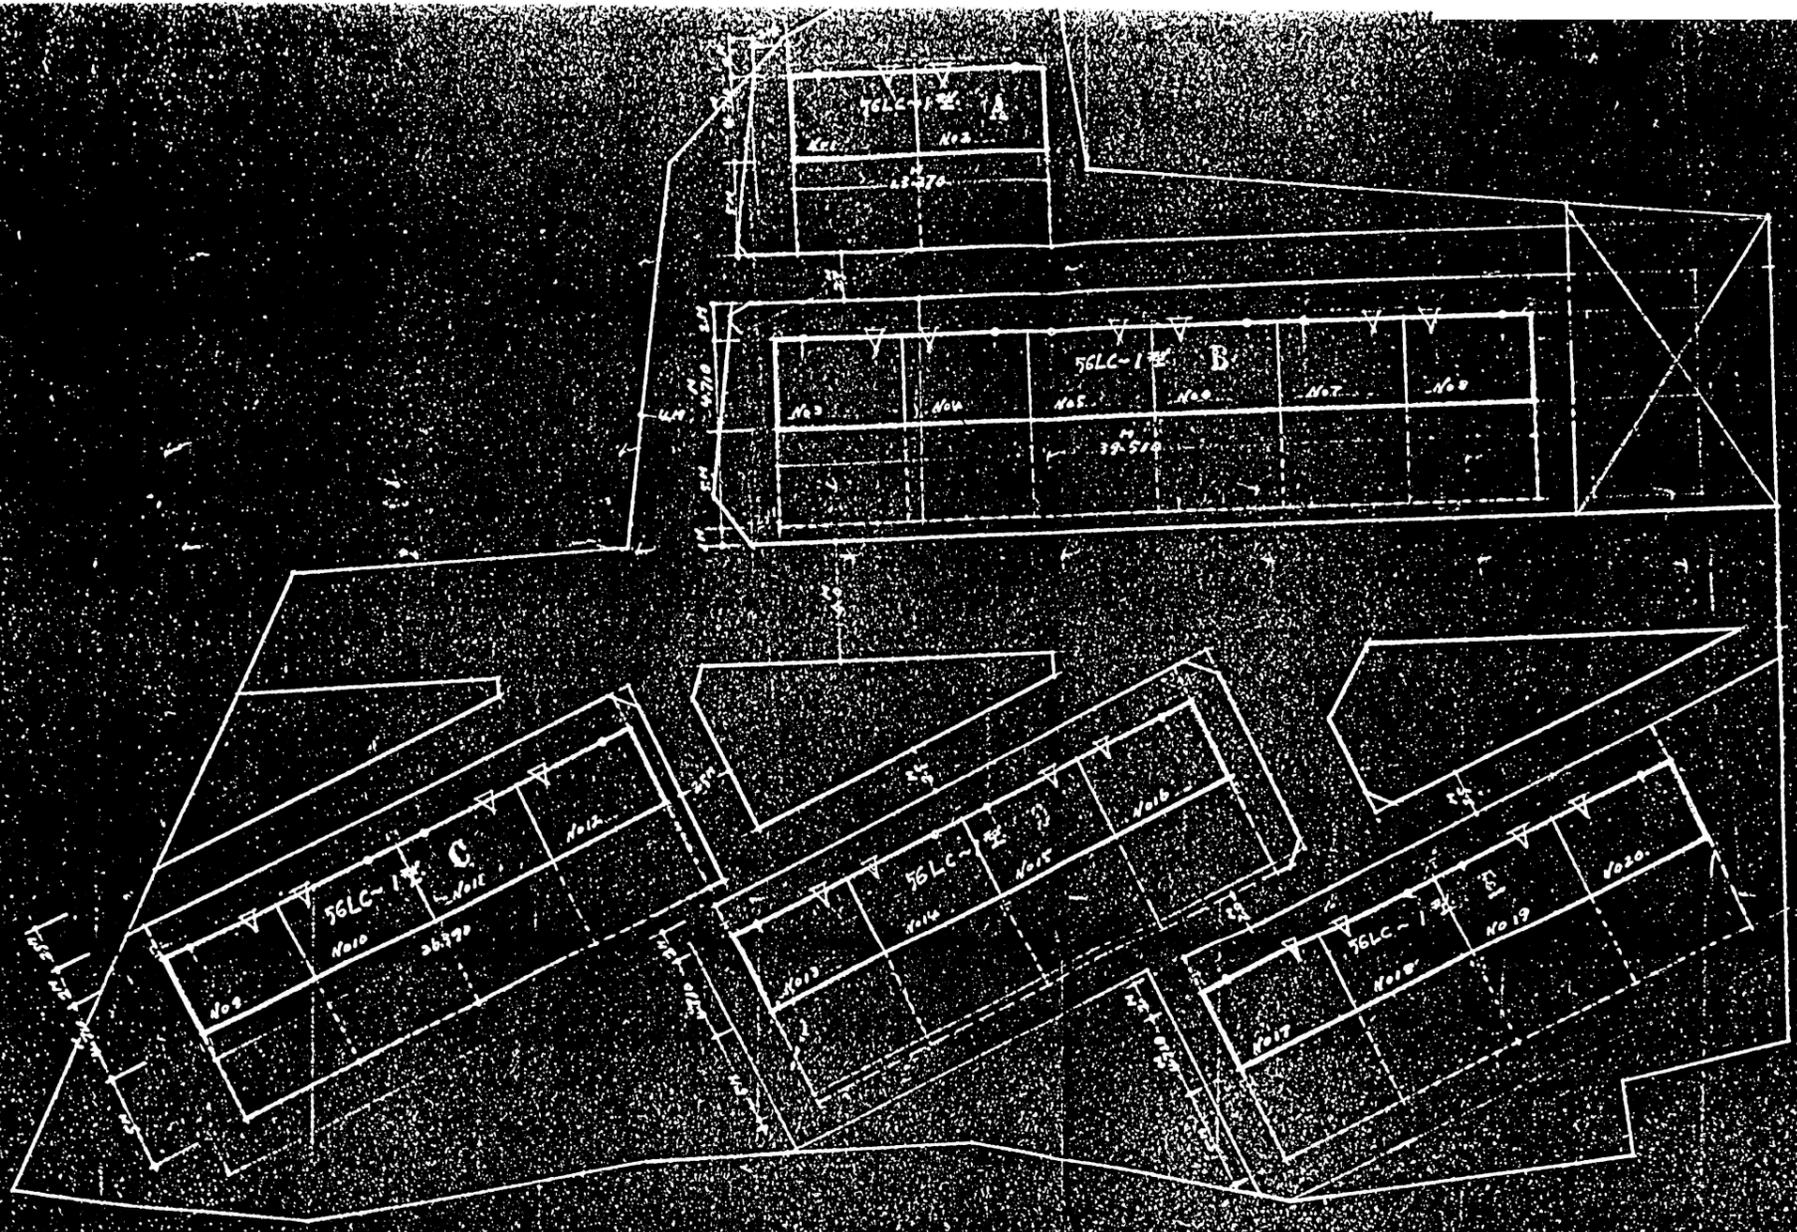


配置図・全体平面図

配置図 5:1/800

図面資料12 - (2) : 既存市営住宅図 (割山・南側)


参考図

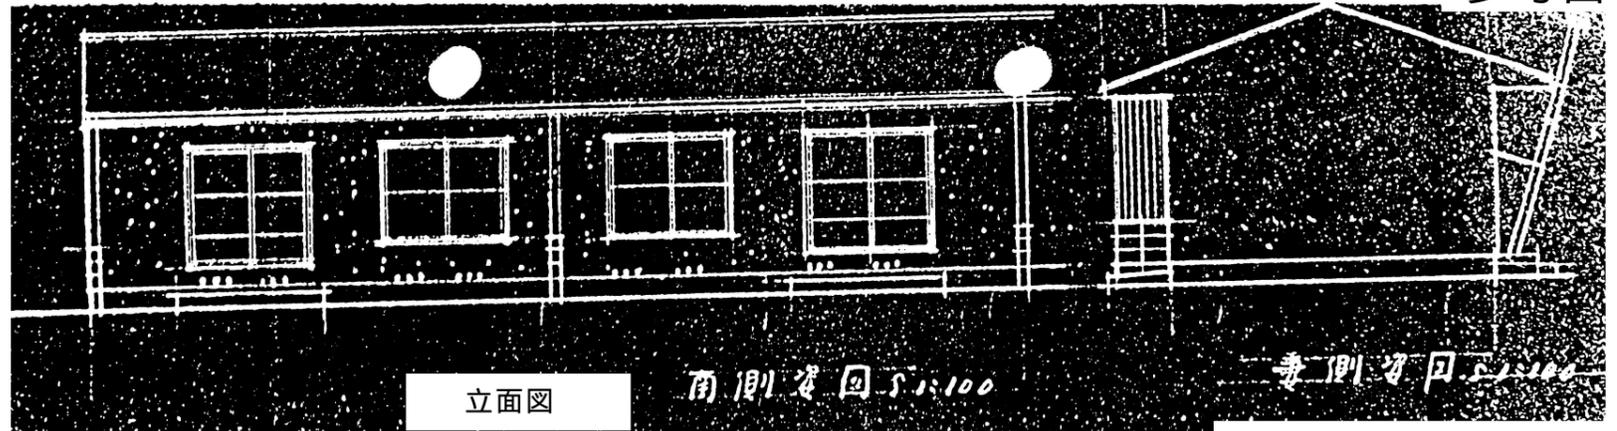

立面図

南側立面図 5:1/100

東側立面図 5:1/100

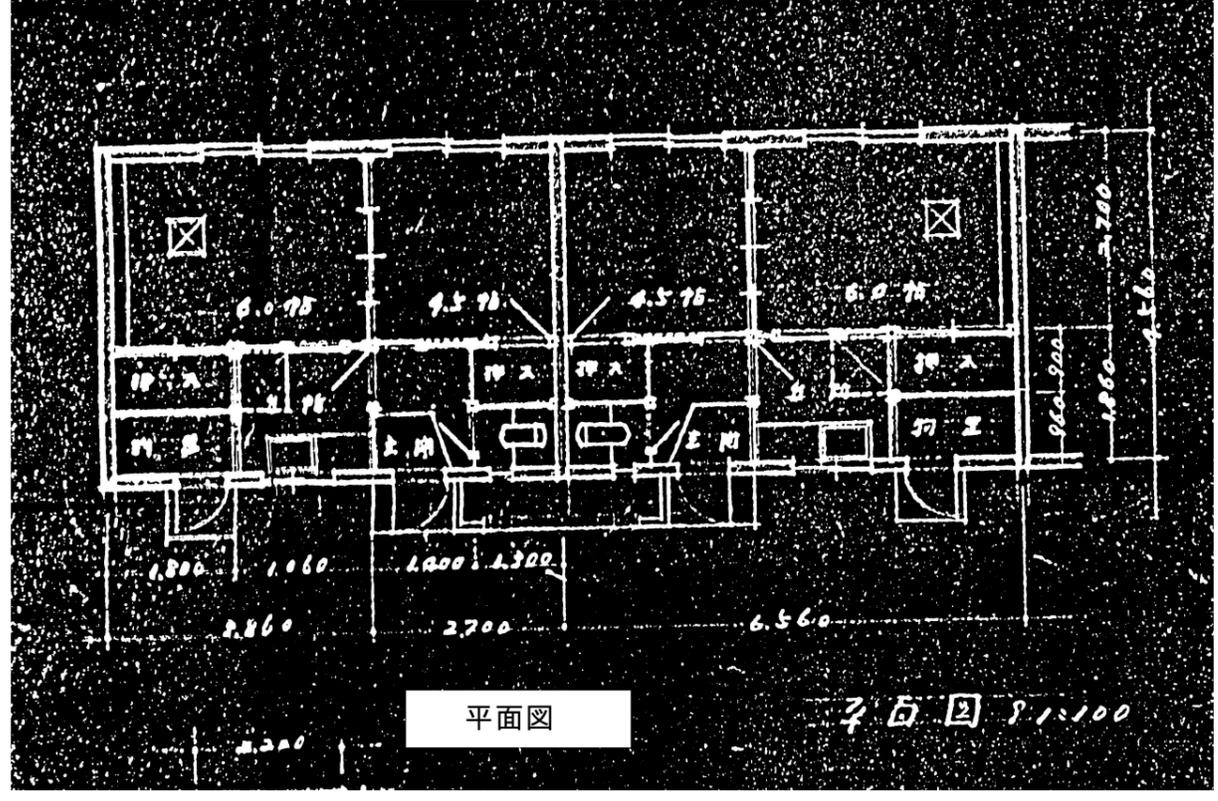

平面図

平面図 8:1/100